



Souterrain

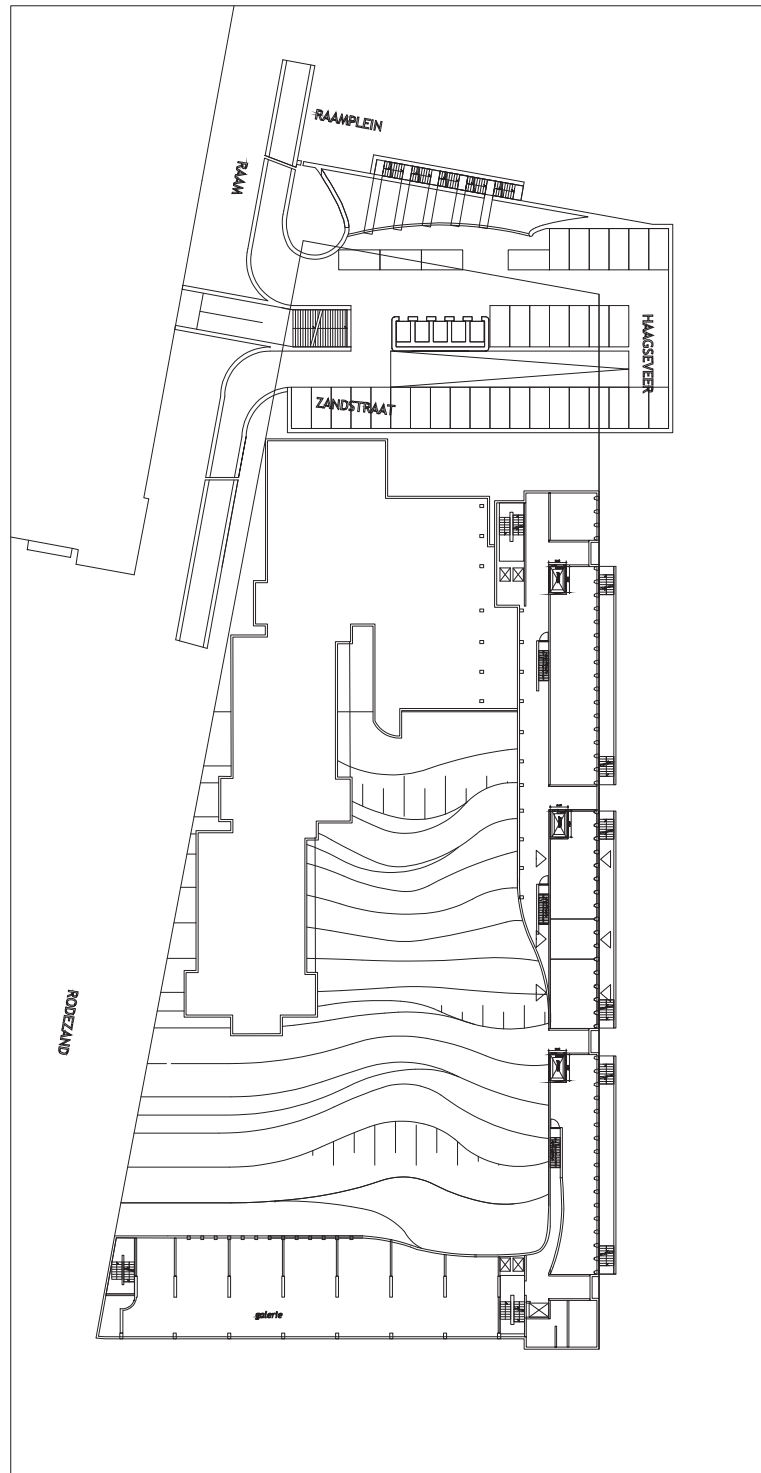

Ground Floor

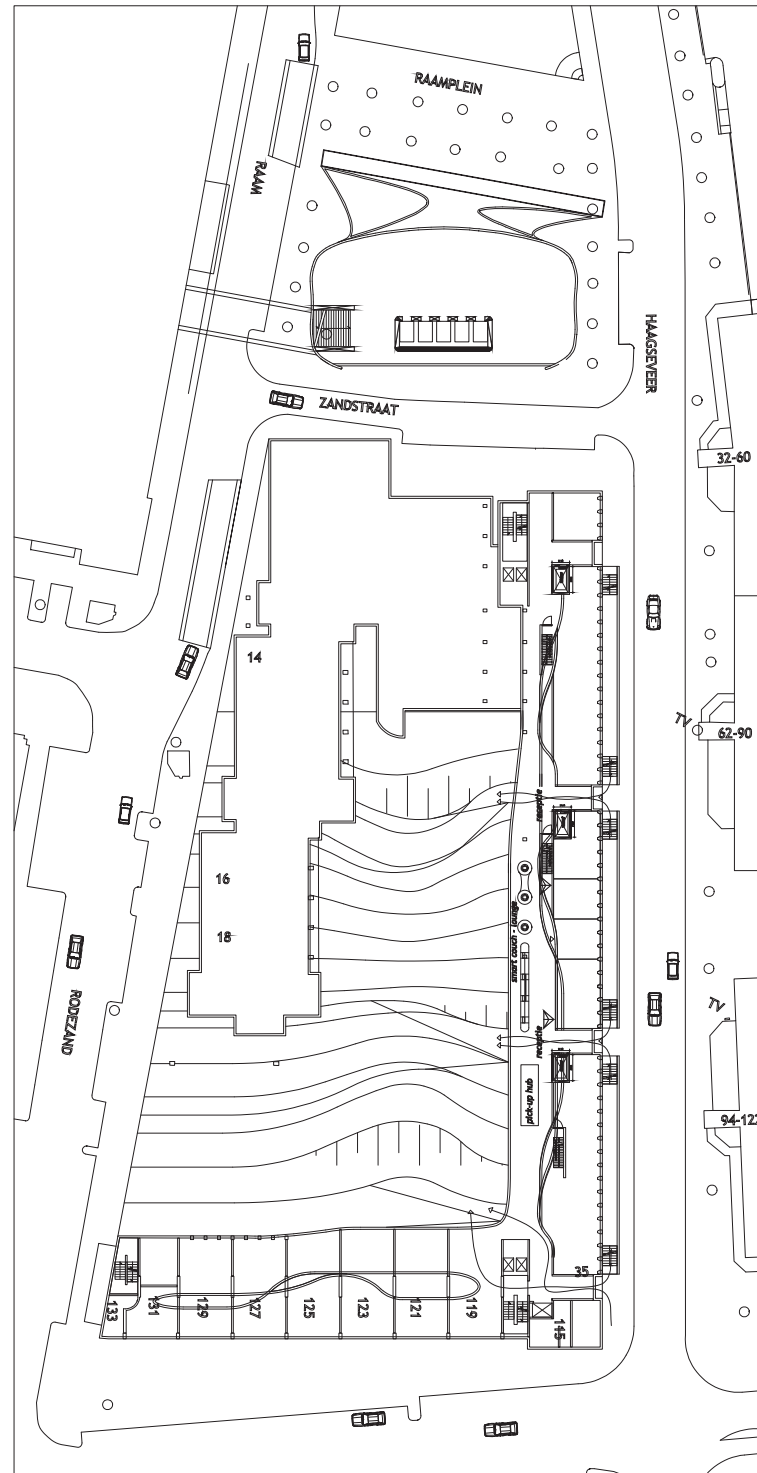

Typical floor

